


THE LADY EASTWOOD CENTRE



The Showground, Winthorpe, Newark, Nottinghamshire. NG 24 2NY.

SCHEMATIC DRAWING OF AVAILABLE AREA.

Scale: 1:100 Rev May 2016
All measurements are internal usable area

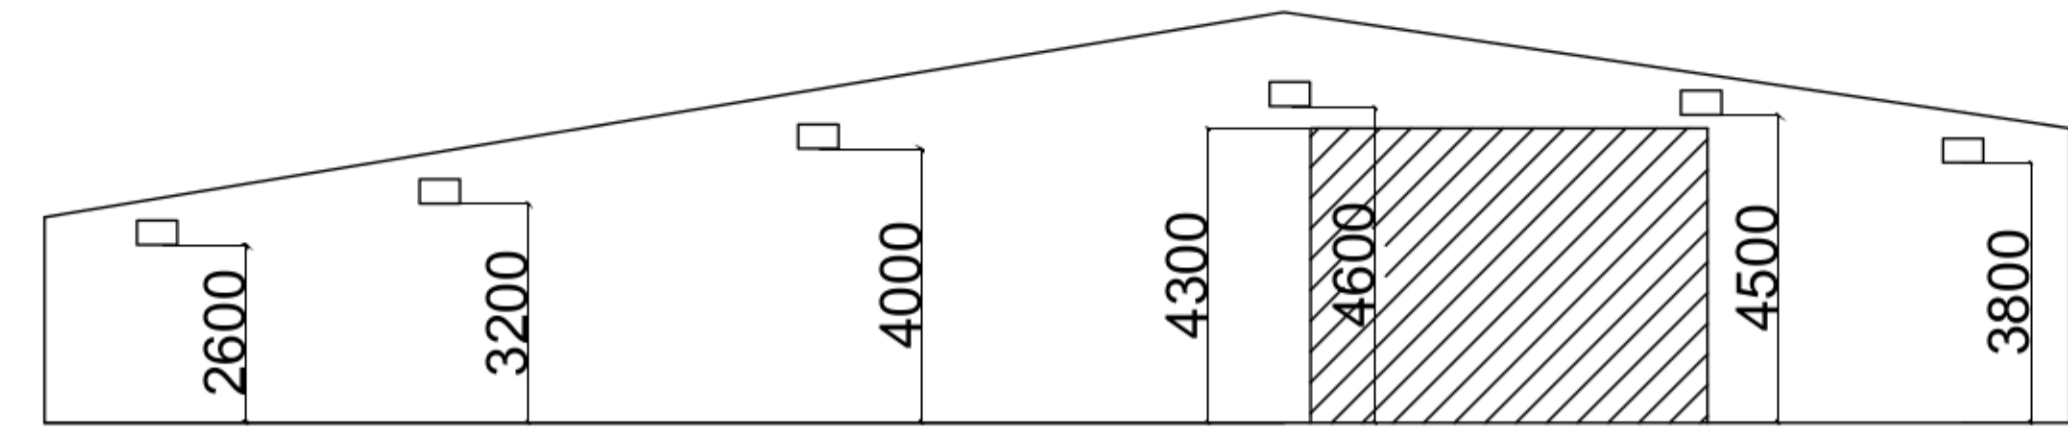

EASTERN ELEVATION(as viewed from inside building)

